




SILL DETAIL
SCALE 1:20

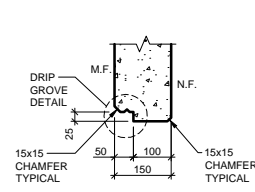


HEAD DETAIL
SCALE 1:20

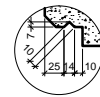


DRIP GROVE DETAIL
SCALE 1:10

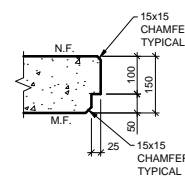


JAM DETAIL
SCALE 1:20

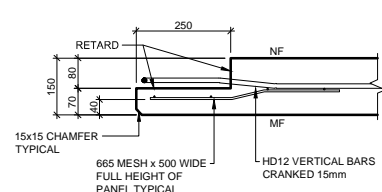


STITCH JOINT DETAIL
SCALE 1:20

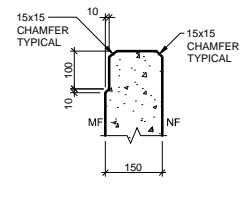


**FLASHING DETAIL
PANEL TOP**
SCALE 1:20

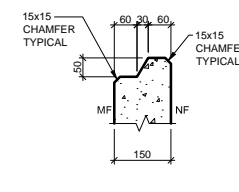


**WEATHERING DETAIL
PANEL TOP**
SCALE 1:20

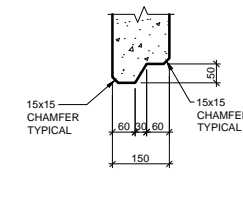


**WEATHERING DETAIL
PANEL BOTTOM**
SCALE 1:20

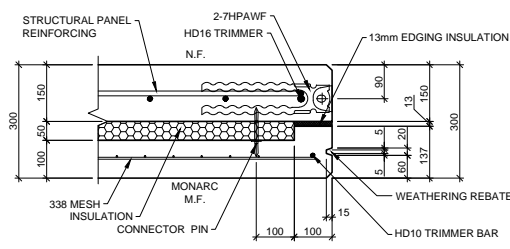


**INSULATED PANEL ~ WEATHERING REBATE
DETAIL**
SCALE 1:20

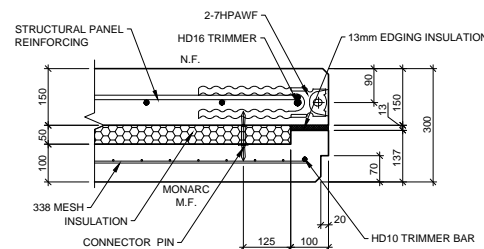


**INSULATED PANEL ~ WINDOW REBATE
DETAIL 1**
SCALE 1:20

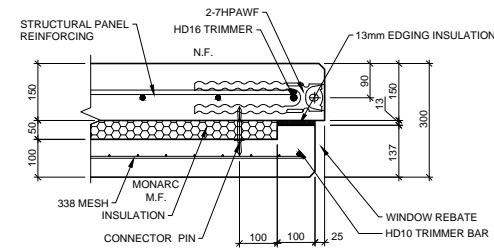


**INSULATED PANEL ~ WINDOW REBATE
DETAIL 2**
SCALE 1:20

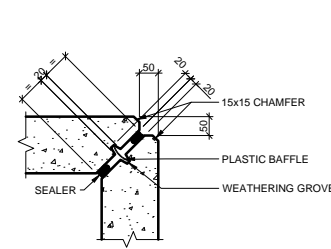


**NAUHRIA MITRED CORNER
DETAIL**
SCALE 1:20

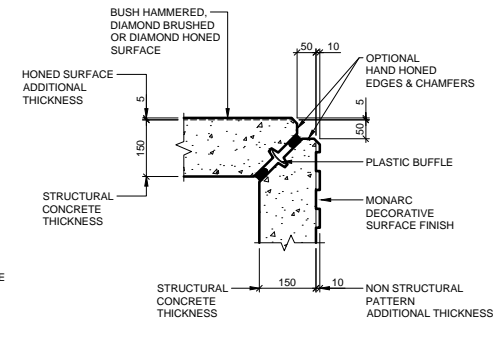


**NAUHRIA CORNER DETAIL
FOR MONARC PANEL**
SCALE 1:20

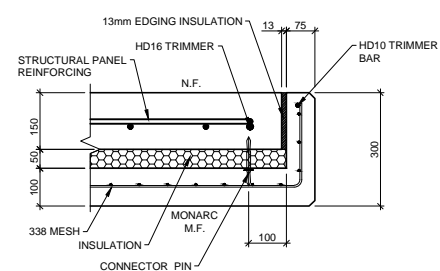


**INSULATED PANEL ~ EXPOSED END
DETAIL**
SCALE 1:20

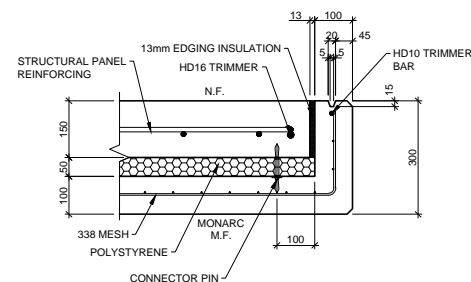


INSULATED PANEL ~ CORNER DETAIL
SCALE 1:20

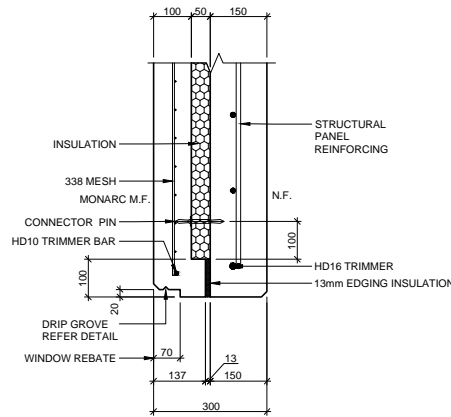


**INSULATED PANEL ~ WINDOW REBATE
DETAIL 1**
SCALE 1:20

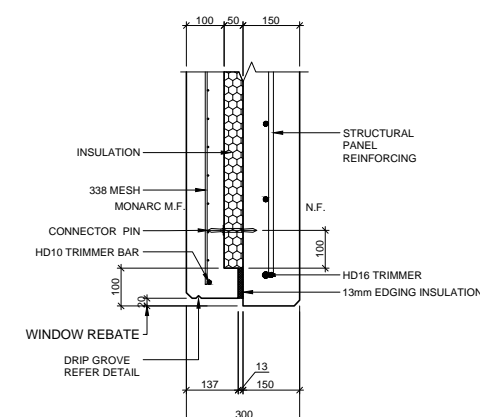


**INSULATED PANEL ~ WINDOW REBATE
DETAIL 2**
SCALE 1:20

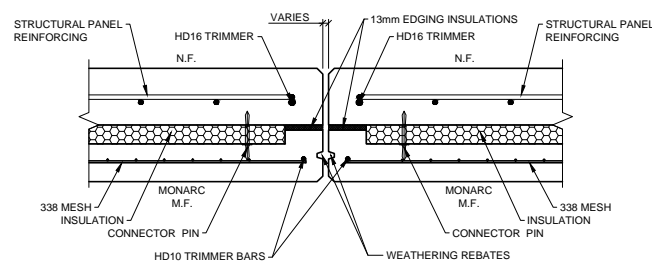

**INSULATED PANEL TO PANEL DETAIL ~
STRAIGHT JOINT**
SCALE 1:20

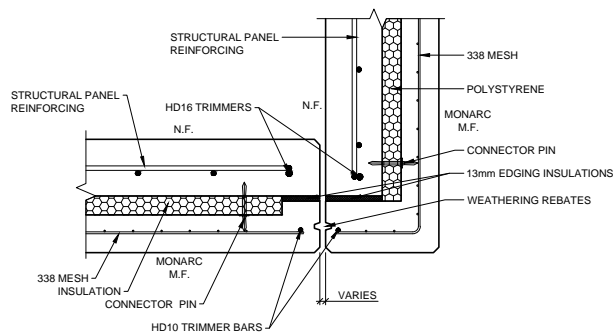

**INSULATED PANEL TO PANEL DETAIL ~
CORNER JOINT**
SCALE 1:20

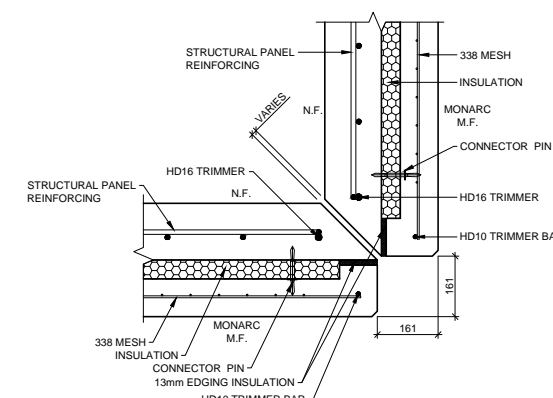

**INSULATED PANEL TO PANEL DETAIL ~
MITRE JOINT**
SCALE 1:20

©THIS DRAWING IS COPYRIGHT AND MAY NOT BE REPRODUCED WITHOUT THE WRITTEN CONSENT OF NAUHRIA PRECAST LTD.

Nauhria Precast Limited
39 Hobill Avenue, Manukau
PO Box 62 120, Sylvia Park
Auckland 1644, New Zealand
Ph: +64-9-262-1065
Fax: +64-9-262-0271
www.nauhria.co.nz



Drawn: -	Date: -	
Job Name: -		
Client: -		
Job No: -	Drawing No: MON 01.2	Rev: -
Drawing Title: STD DETAILS		Unit No: -